
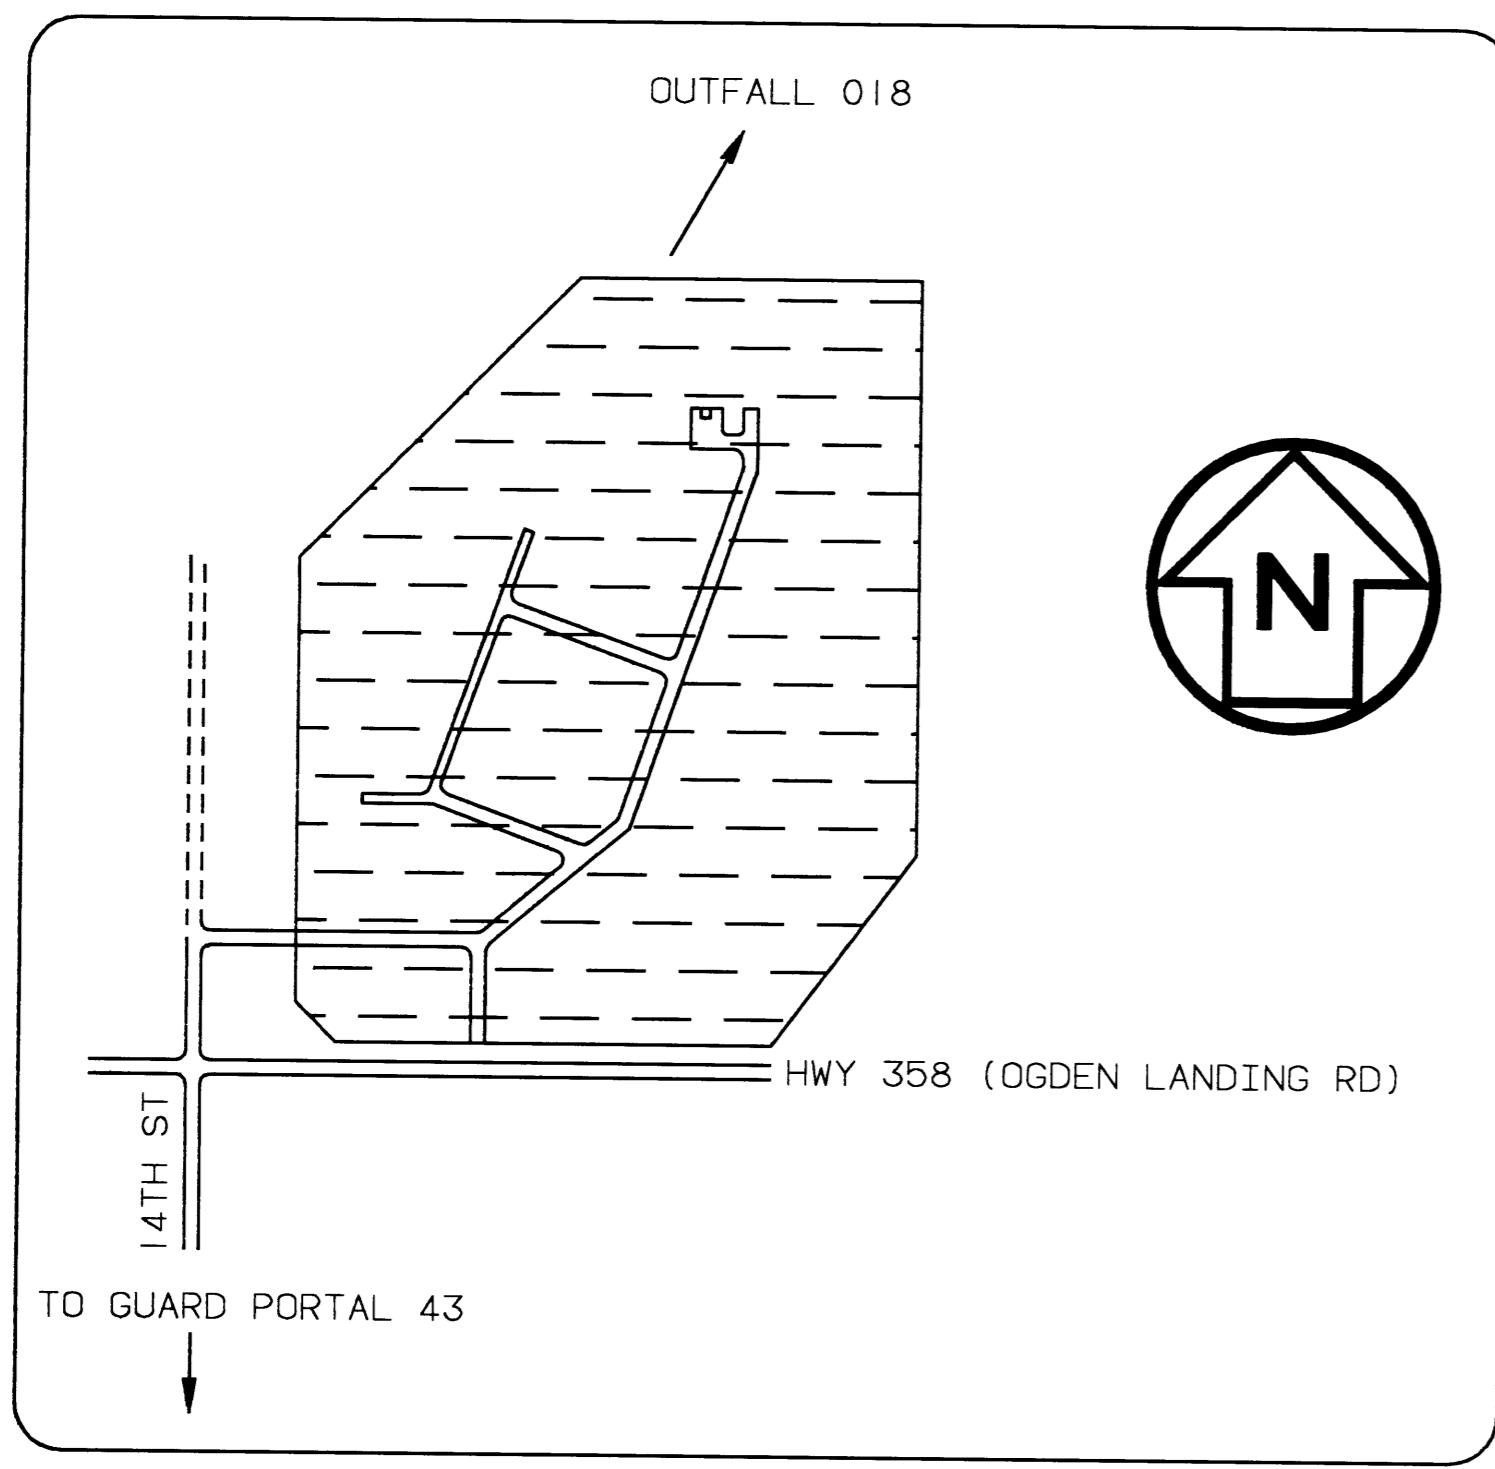


Unclassified

LEGEND	
AREA	PATTERN
001	[Pattern]
002	[Pattern]
003	[Pattern]
004	[Pattern]
005	[Pattern]
006	[Pattern]
008	[Pattern]
009	[Pattern]
010	[Pattern]
011	[Pattern]
012	[Pattern]
013	[Pattern]
015	[Pattern]
016	[Pattern]
017	[Pattern]
018	[Pattern]

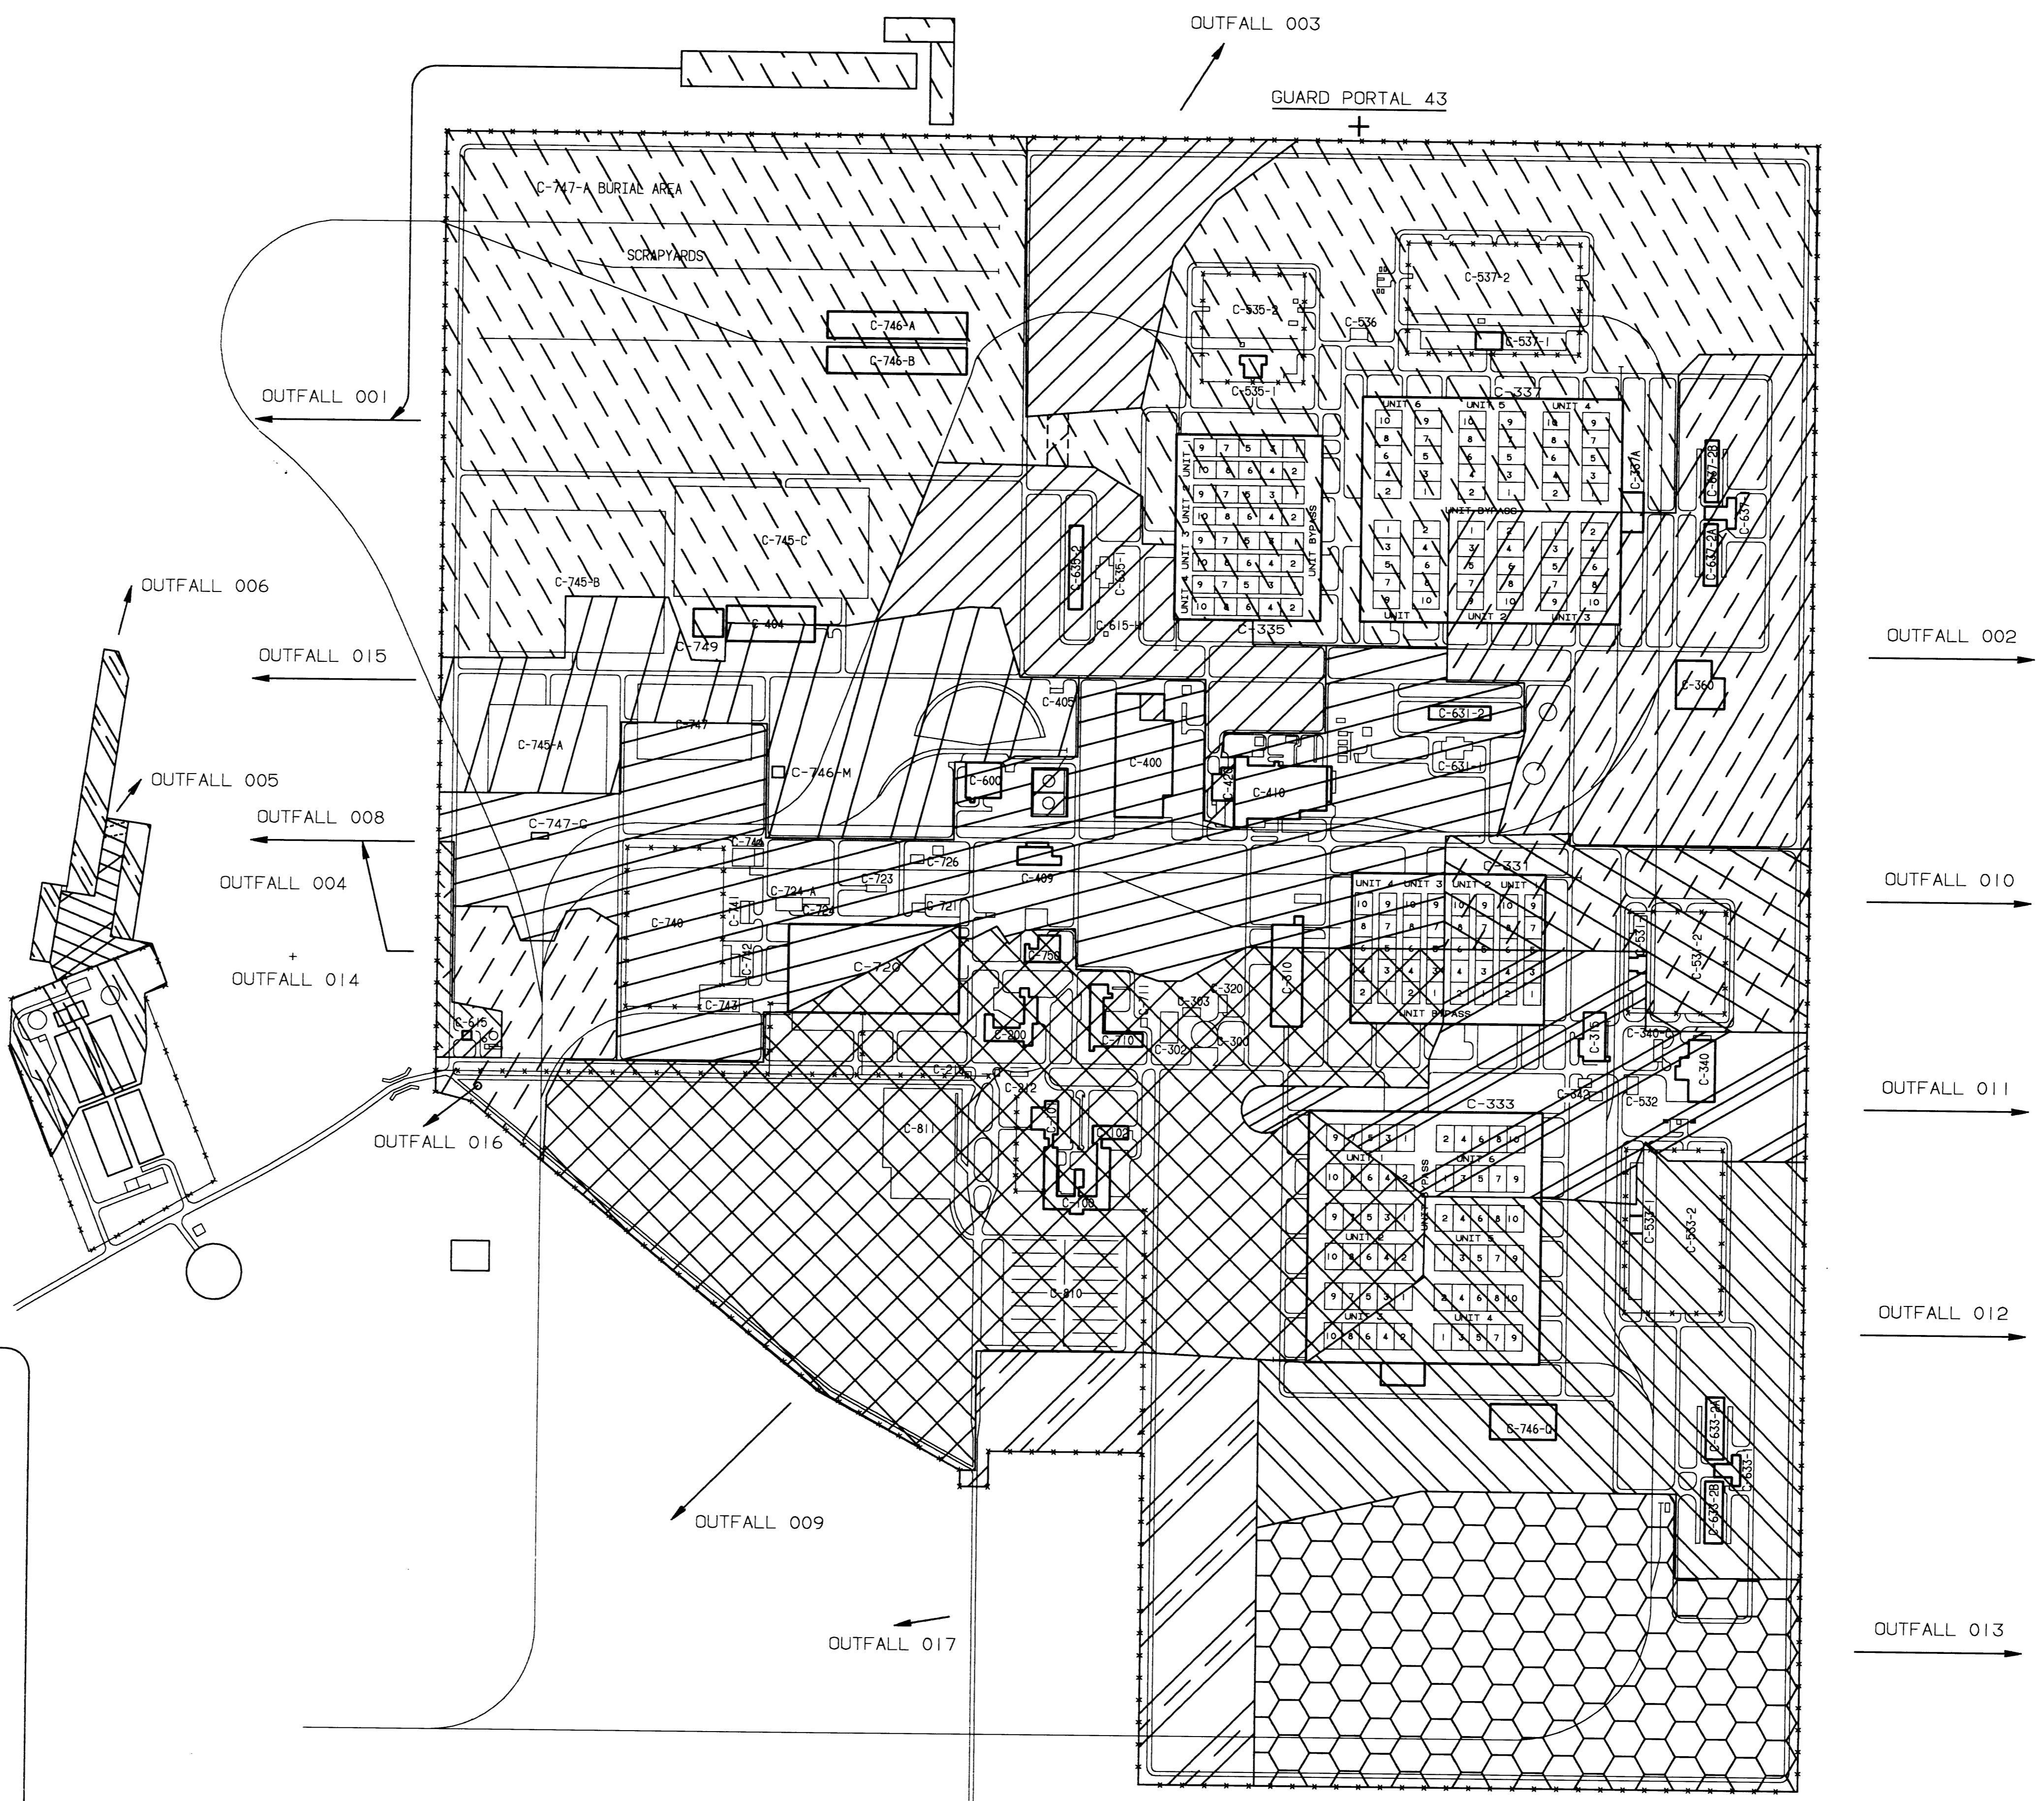

SANITARY LANDFILL C-746-S

REVIEWED FOR CLASSIFICATION
 Initials: *WJ* Date: *1/20/98*
 UNCLASSIFIED

REVIEWED FOR CLASSIFICATION
 Initials: *sm* Date: *05/14/2014*
 UNCLASSIFIED

THIS DRAWING PRODUCED ON CADAM
 DO NOT REVISE MANUALLY

BT Images, Inc.
 00047313

MICROFILMED

SECTION NUMBER OR DETAIL LETTER	DRAWING ON WHICH SECTION OR DETAIL IS TAKEN	DRAWING ON WHICH SECTION OR DETAIL IS SHOWN
SECTION AND DETAIL KEY		

TOLERANCES UNLESS OTHERWISE SPECIFIED	FRACTIONS XX DECIMALS	ANGLES BREAK SHARP EDGES MAX. FINISH
---------------------------------------	-----------------------	--------------------------------------

BY	DATE	APPD	REV. NO.	CHANGE CONTROL SYSTEM	CHANGE CONTROL TYPE	CHANGE REQUEST NUMBER	ISSUE / REVISION DESCRIPTION	DATE	DRW	CHK	SECT	DEPT	CA	NO	IE	CP	EE	CE	PE	REG	SAFETY	SECURITY	FIRE	MAINT	H. RIV	IND. HY	ENVR	QAE	QEE	REV. OR ISSUE APPROVALS
			0				ADDED OUTFALLS 014 & 018. ISSUED APPROVED	1/91	NOP	PAC	X	X	X	X	X	X	X	X	X	X	X	X	X	X	X	X	X	X	X	X
			A				ISSUED FOR APPROVAL	11/90	X	X	X	X	X	X	X	X	X	X	X	X	X	X	X	X	X	X	X	X	X	X

DRW	NOPHELPS	11/1990
RED	K L HOLT	11/1990
CHK	P A CRABTREE	11/1990
SECT NR		
DEPT	W D BRICKEEN	11/1990
PE	K L HOLT	11/1990
PEDH	W D BRICKEEN	11/1990
PJ/MMS	S A WAGNER	11/1990
REQUESTER	T G JETT	11/1990
ENVR	T G JETT	11/1990
IND HYG	K C POTTER	11/1990
H PHY	A J POTTER	11/1990
A-E	NOT REQUIRED	
DDE	NOT REQUIRED	

MARTIN MARIETTA		MARTIN MARIETTA ENERGY SYSTEMS, INC.	
operated for the DEPARTMENT OF ENERGY under U.S. GOVERNMENT contract DE-AC-05-84OR21400			
Oak Ridge, Tennessee • Paducah, Kentucky			

OUTFALL DRAINAGE AREAS				PGDP OUTFALL DRAIN AREAS			
PLANT	BLDG	FL	SHEET	OF	CLASS	U	
3	C	UN	PGDP	AREA	X	XX	XX
SCALE	ID	C5E-17611-A00		REV	0		
1"=400'	17611			DATE			

NO REPRESENTATION OR WARRANTY, EXPRESSED OR IMPLIED, IS MADE THAT THE USE OR DISCLOSURE OF ANY INFORMATION, APPARATUS, METHOD OR PROCESS DISCLOSED IN THESE DRAWINGS MAY NOT INFRINGE PRIVATE RIGHTS OF OTHERS. NO LIABILITY IS ASSUMED WITH RESPECT TO THE USE OF, OR FOR DAMAGES RESULTING FROM THE USE, ANY INFORMATION, APPARATUS, METHOD OR PROCESS DISCLOSED IN THESE DRAWINGS. THE DRAWINGS ARE BEING MADE FOR INFORMATION TO BIDDERS AND ARE NOT TO BE USED FOR OTHER PURPOSES, AND ARE TO BE RETURNED UPON REQUEST OF THE FORWARDING CONTRACTOR.